




ALL RIGHTS RESERVED IN CHAPTER IV OF THE COPYRIGHT, DESIGNS AND PATENTS ACT 1988 HAVE BEEN GENERALLY ASSERTED
 © 2006 BARRY DENTON CHARTERED ARCHITECT

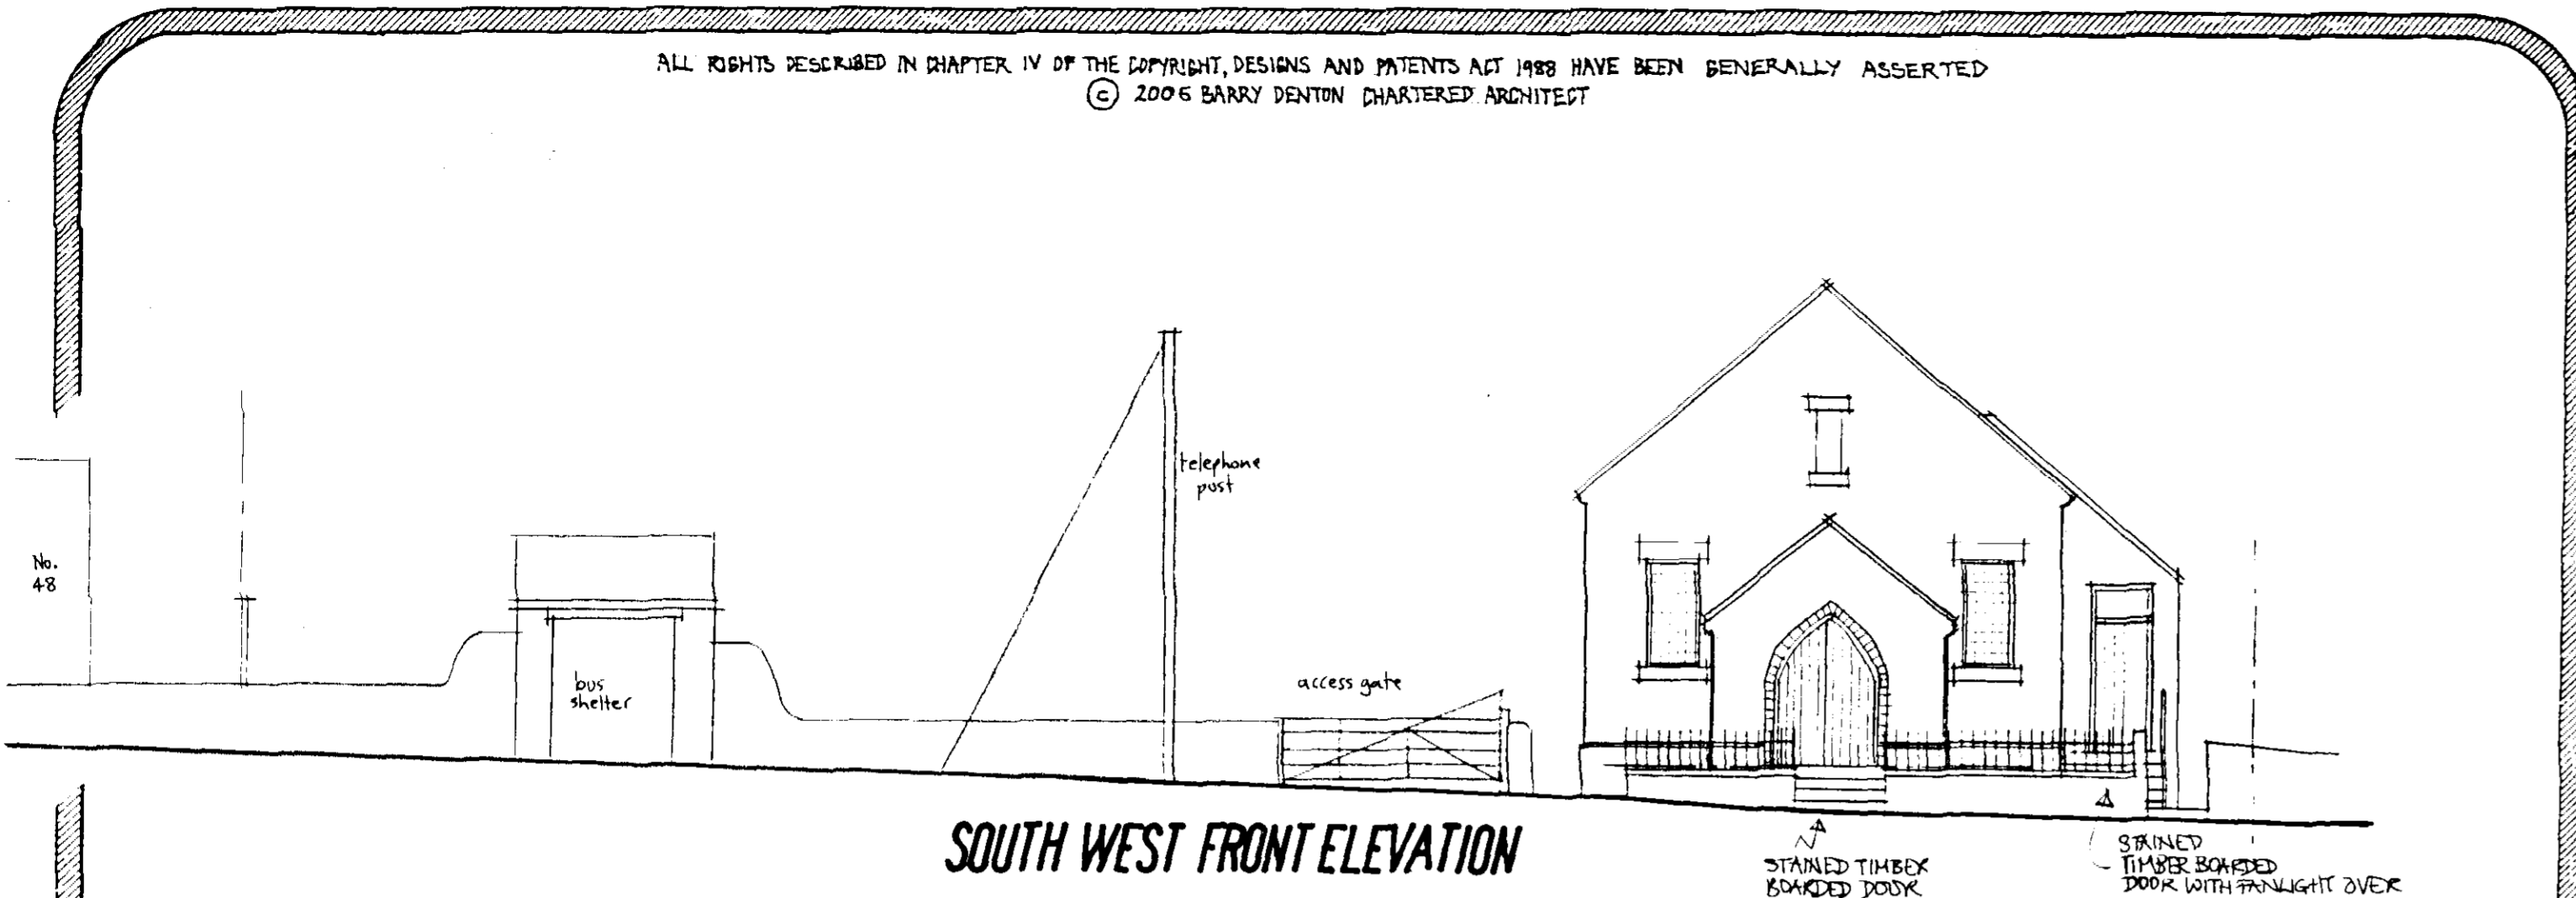


SOUTH WEST FRONT ELEVATION

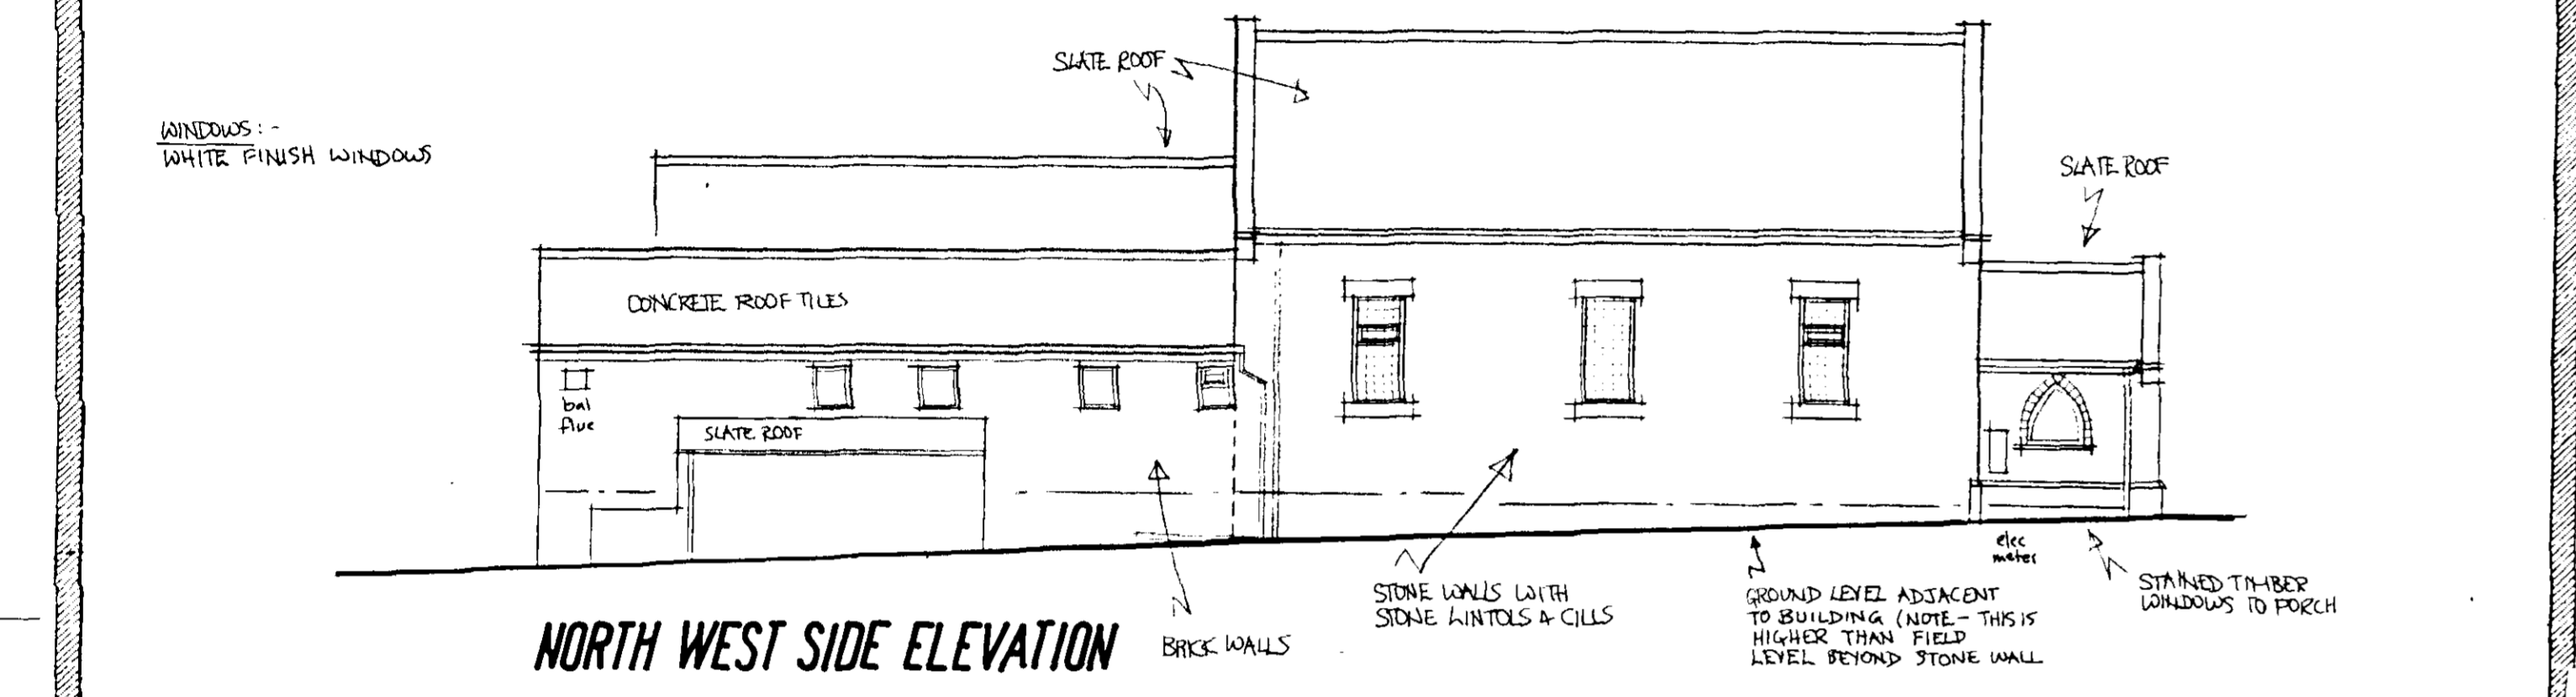

NORTH WEST SIDE ELEVATION

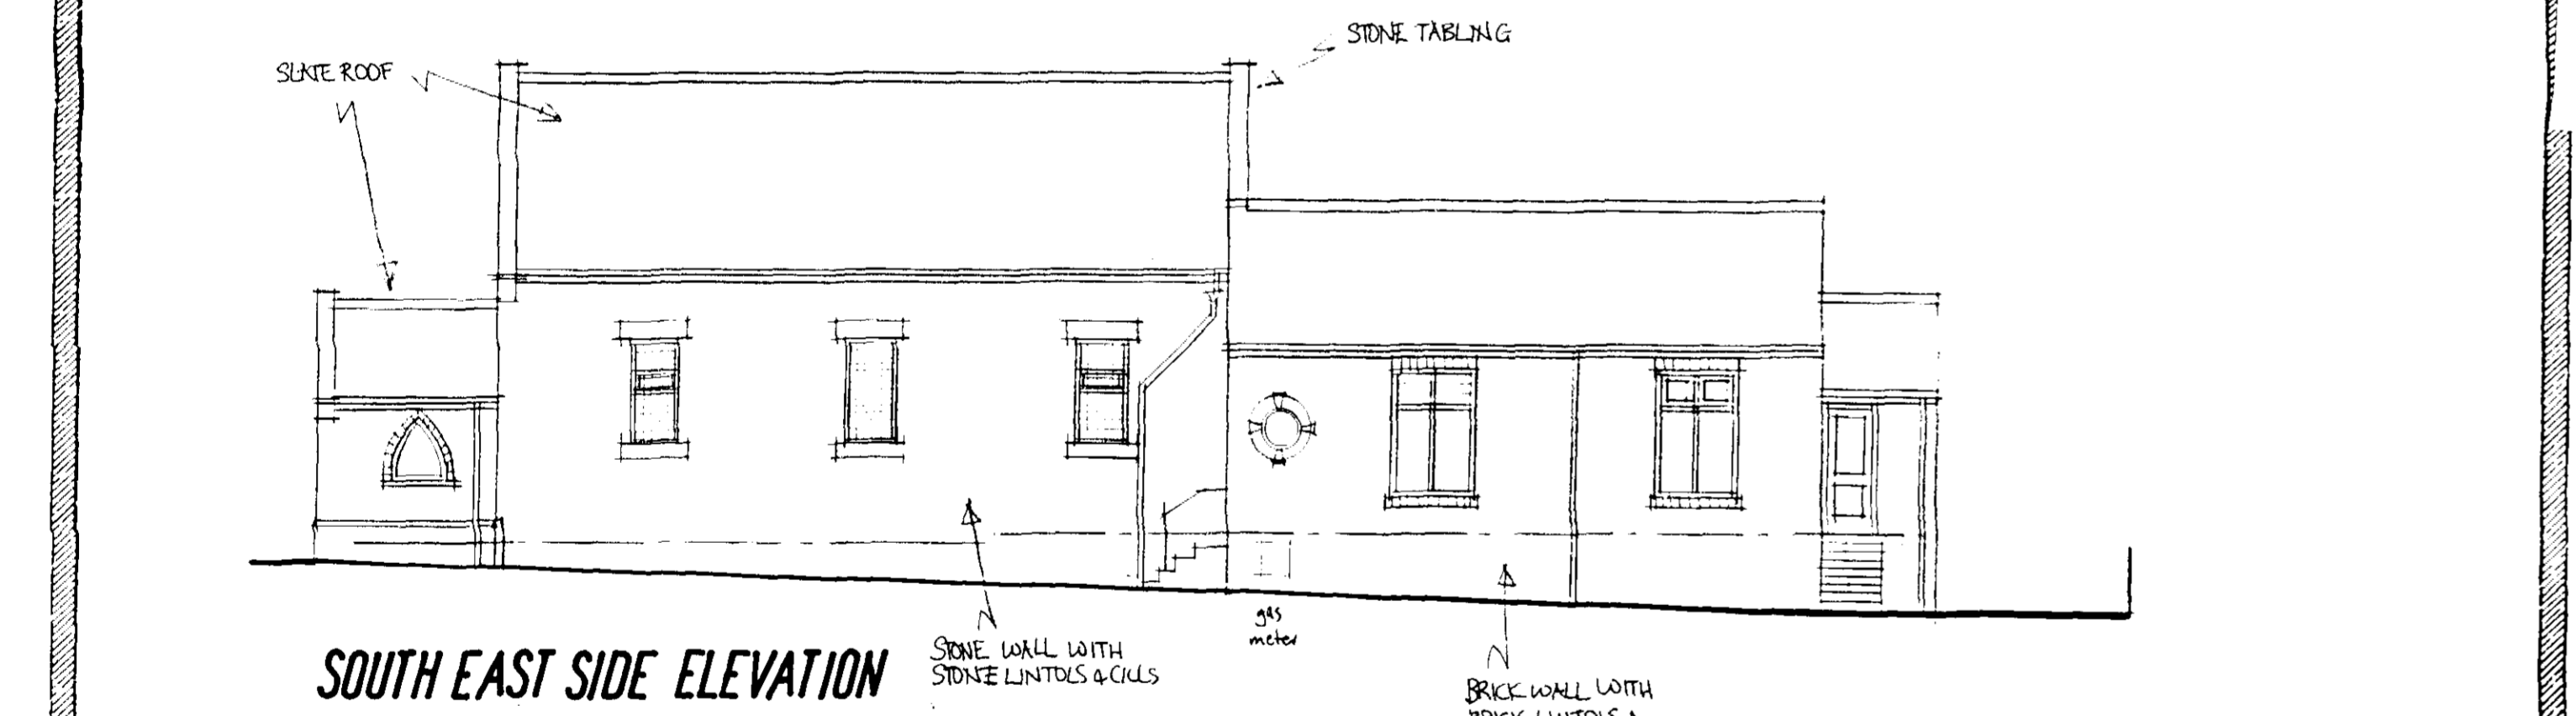

SOUTH EAST SIDE ELEVATION

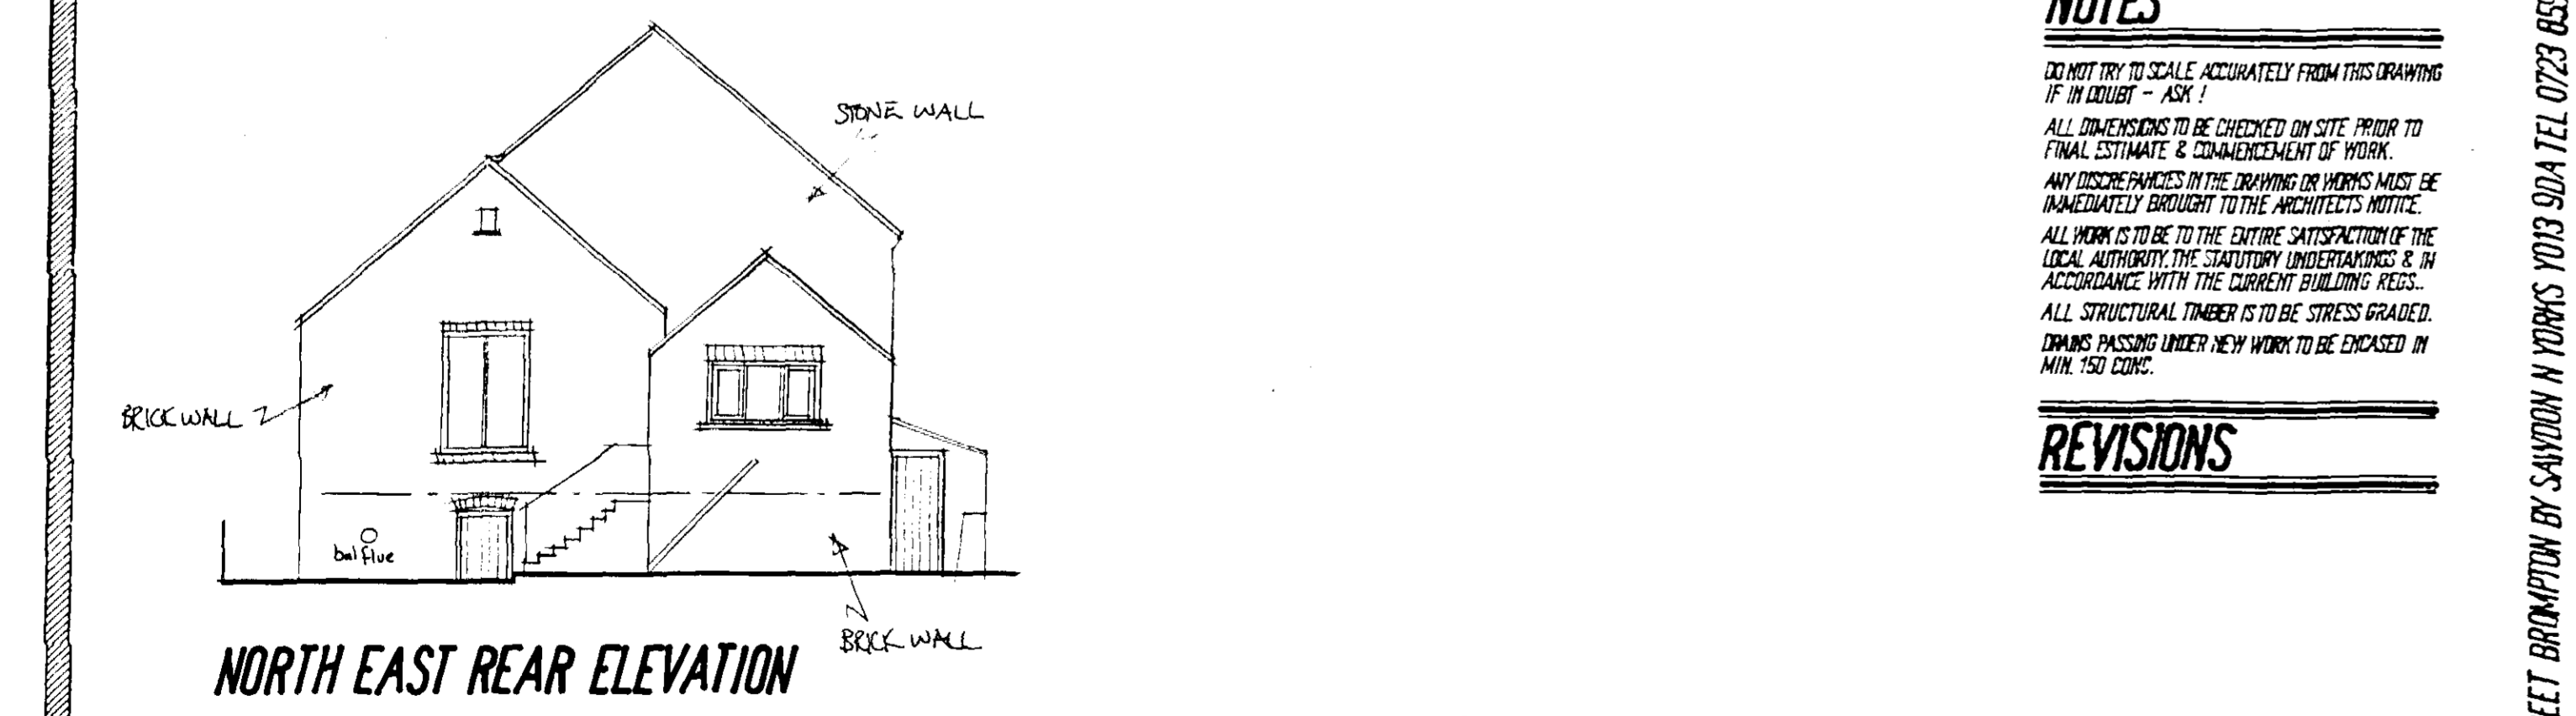

NORTH EAST REAR ELEVATION

NOTES

DO NOT TRY TO SCALE ACCURATELY FROM THIS DRAWING IF IN DOUBT - ASK!
 ALL DIMENSIONS TO BE CHECKED ON SITE PRIOR TO FINAL ESTIMATE & COMMENCEMENT OF WORK.
 ANY DISCREPANCIES IN THE DRAWING OR WORKS MUST BE IMMEDIATELY BROUGHT TO THE ARCHITECT'S NOTICE.
 ALL WORK IS TO BE TO THE ENTIRE SATISFACTION OF THE LOCAL AUTHORITY THE STATUTORY UNDERTAKING & IN ACCORDANCE WITH THE CURRENT BUILDING REGS.
 ALL STRUCTURAL TIMBER IS TO BE STRESS GRADED. DRUMS PASSING UNDER NEW WORK TO BE ENCASED IN MIN. 150 CONC.


REVISIONS

EXISTING Scale 1:100
 Drq. No. B102A 703/10
 BURNISTON METHODIST CHURCH, HIGH STREET, BURNISTON




B Sc Hons Dip Arch RIBA CHARTERED ARCHITECT 4 STATION SHOPS WESTBOROUGH SCARBOROUGH N YORKS YO11 1TR TEL 01723 361310 ALSO AT PARTNERS:- BARRY DENTON - BELINDA DENTON Dip Surv MBAT ARICS Chartered Building Surveyor

ALL RIGHTS RESERVED IN CHAPTER IV OF THE COPYRIGHT, DESIGNS AND PATENTS ACT 1988 HAVE BEEN GENERALLY ASSERTED
 © 2006 BARRY DENTON CHARTERED ARCHITECT

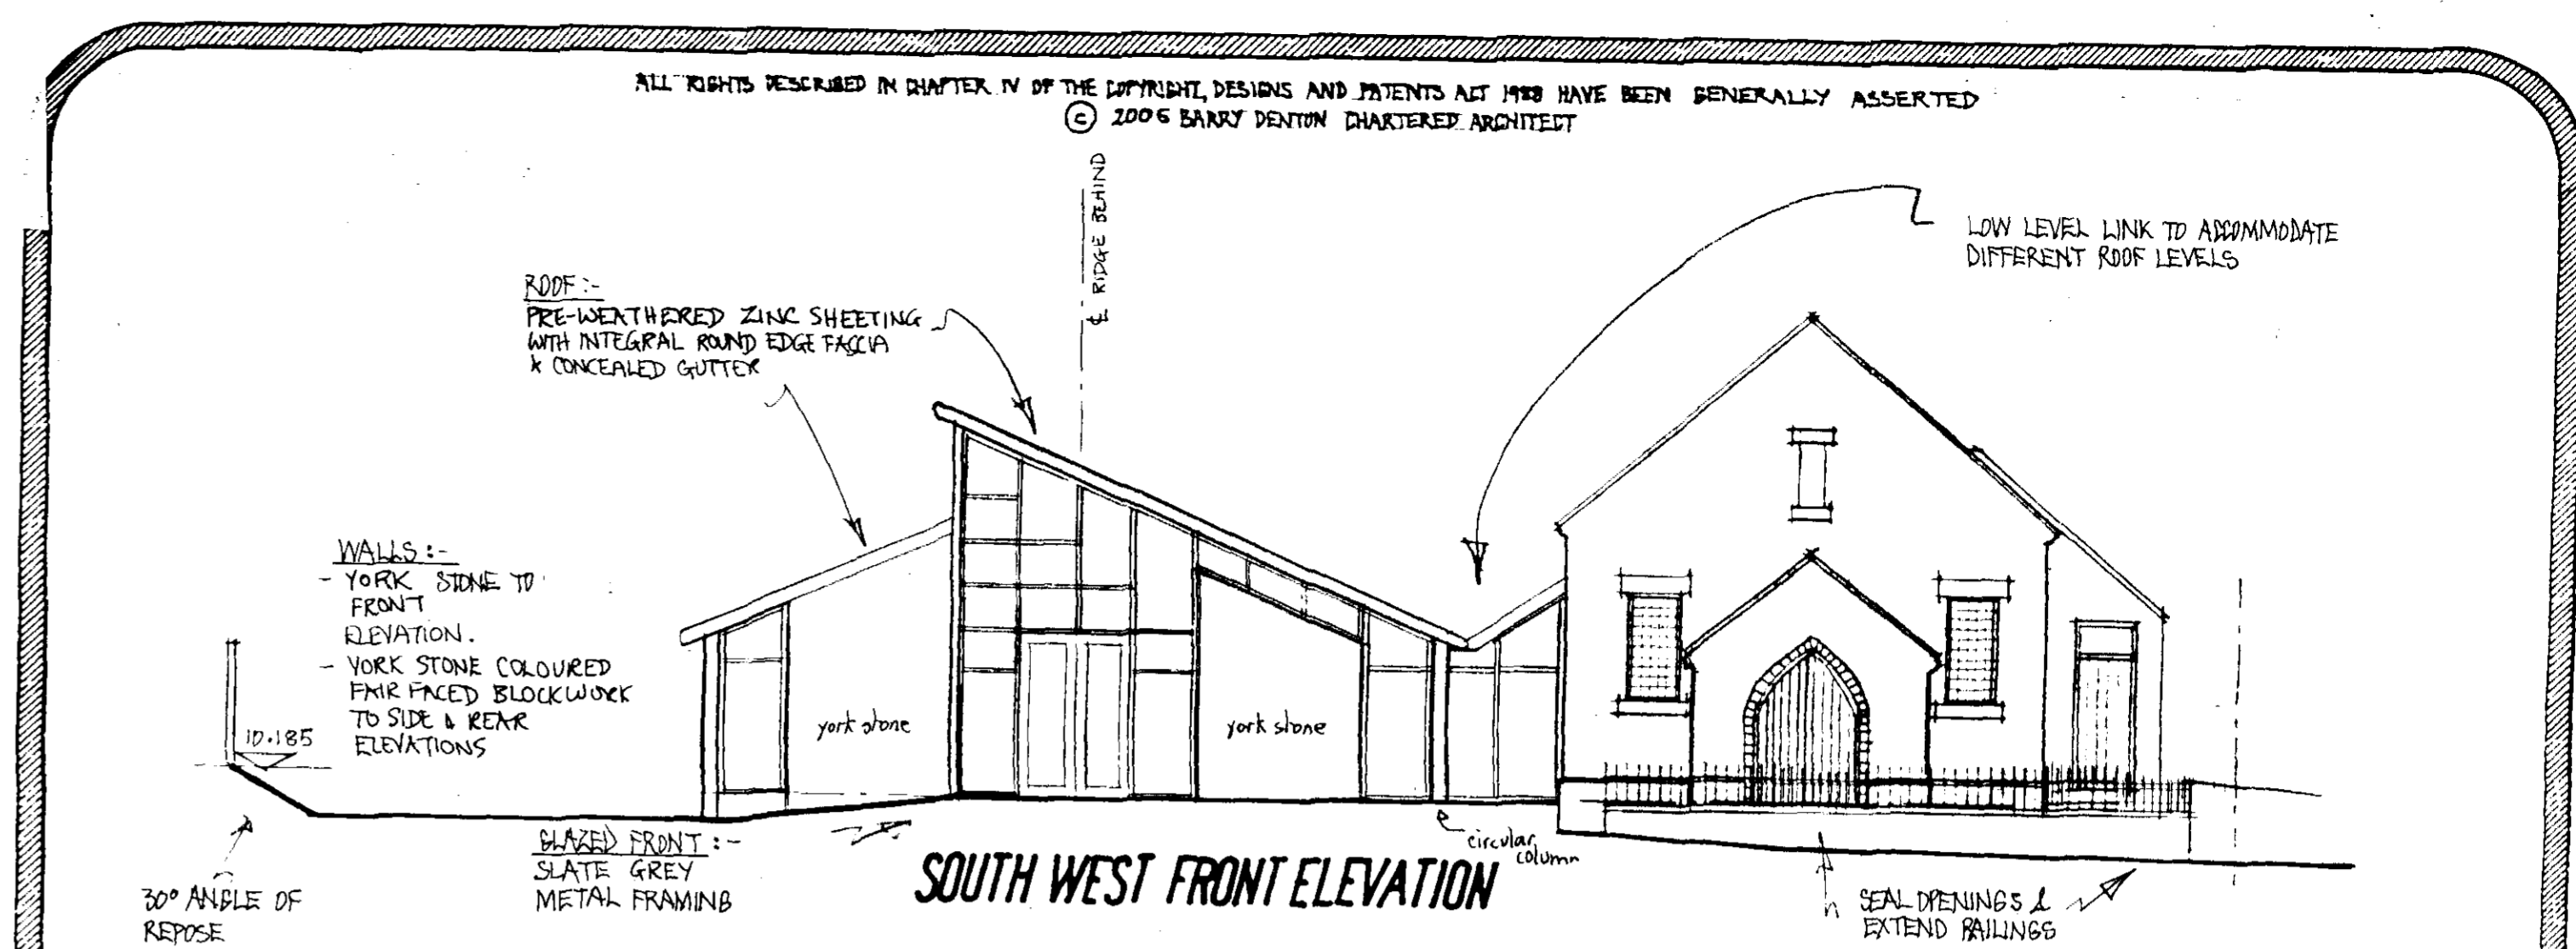


SOUTH WEST FRONT ELEVATION

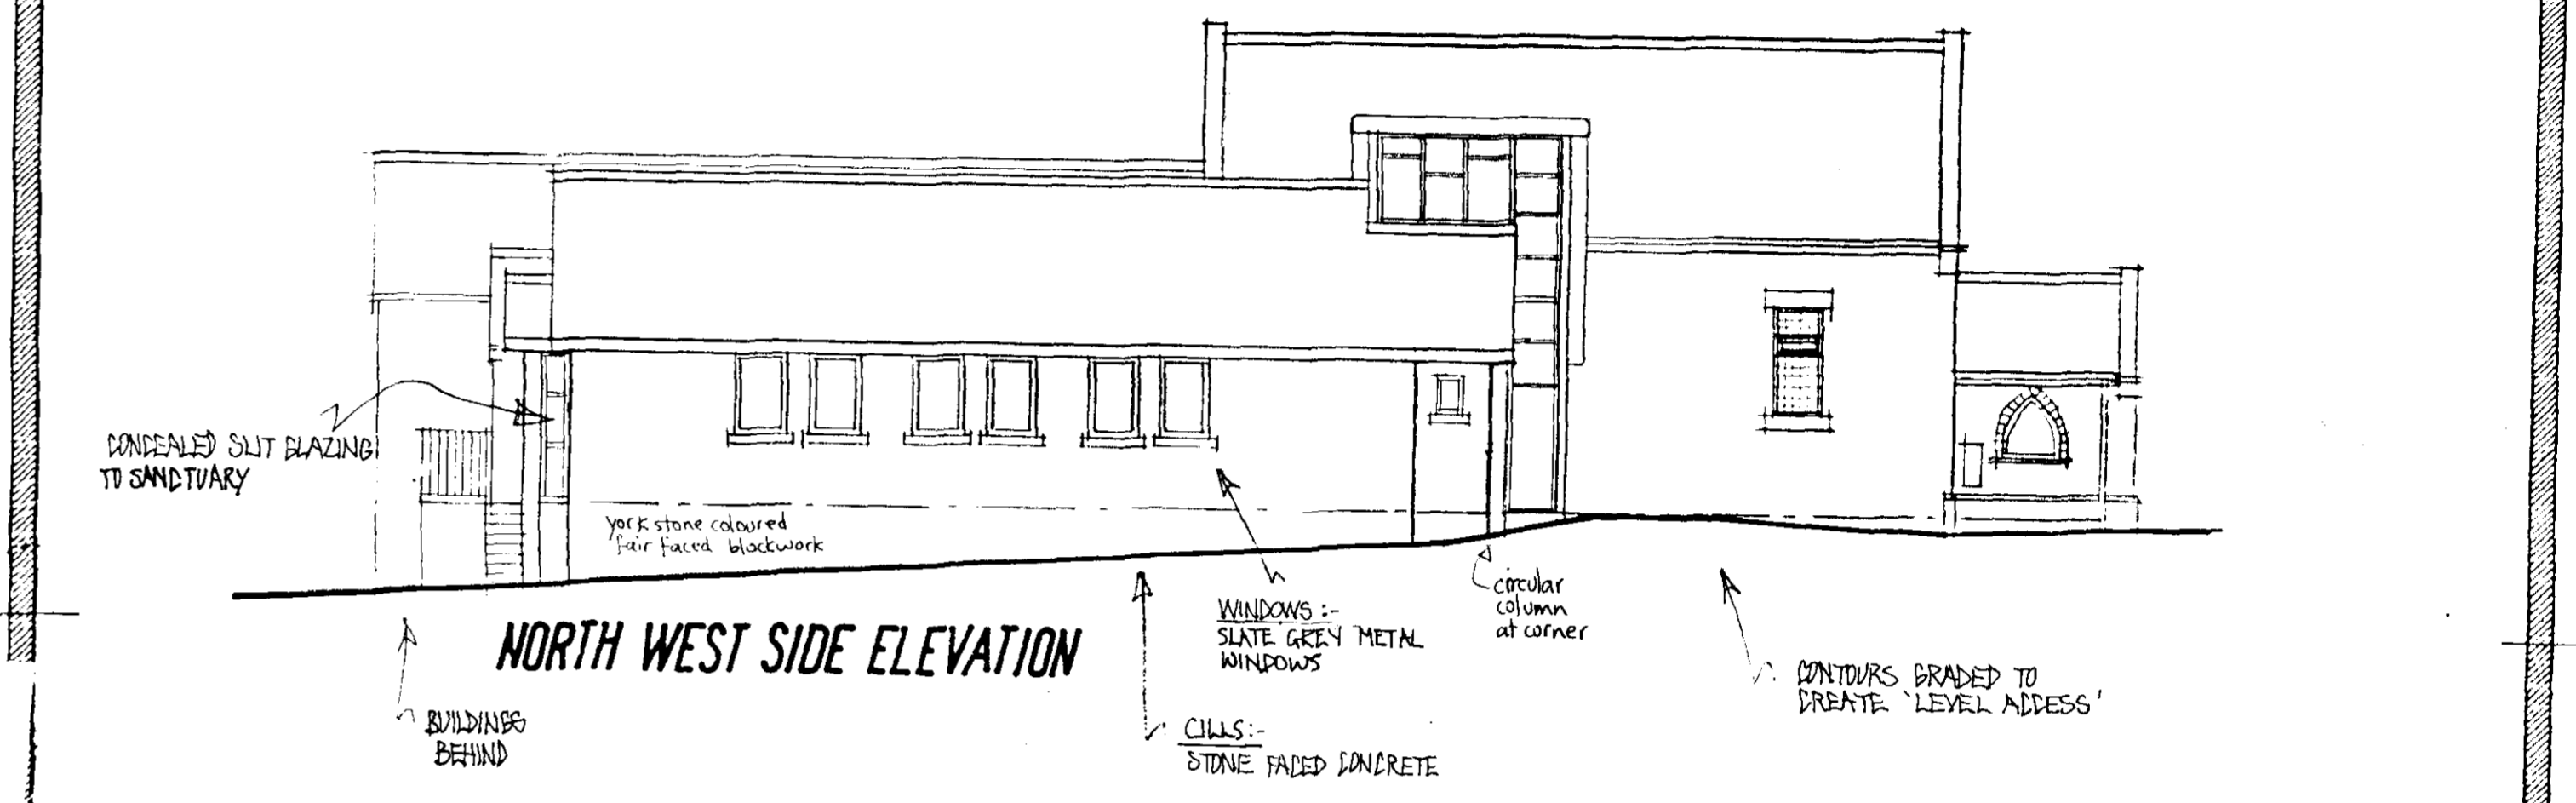

NORTH WEST SIDE ELEVATION



SOUTH EAST SIDE ELEVATION

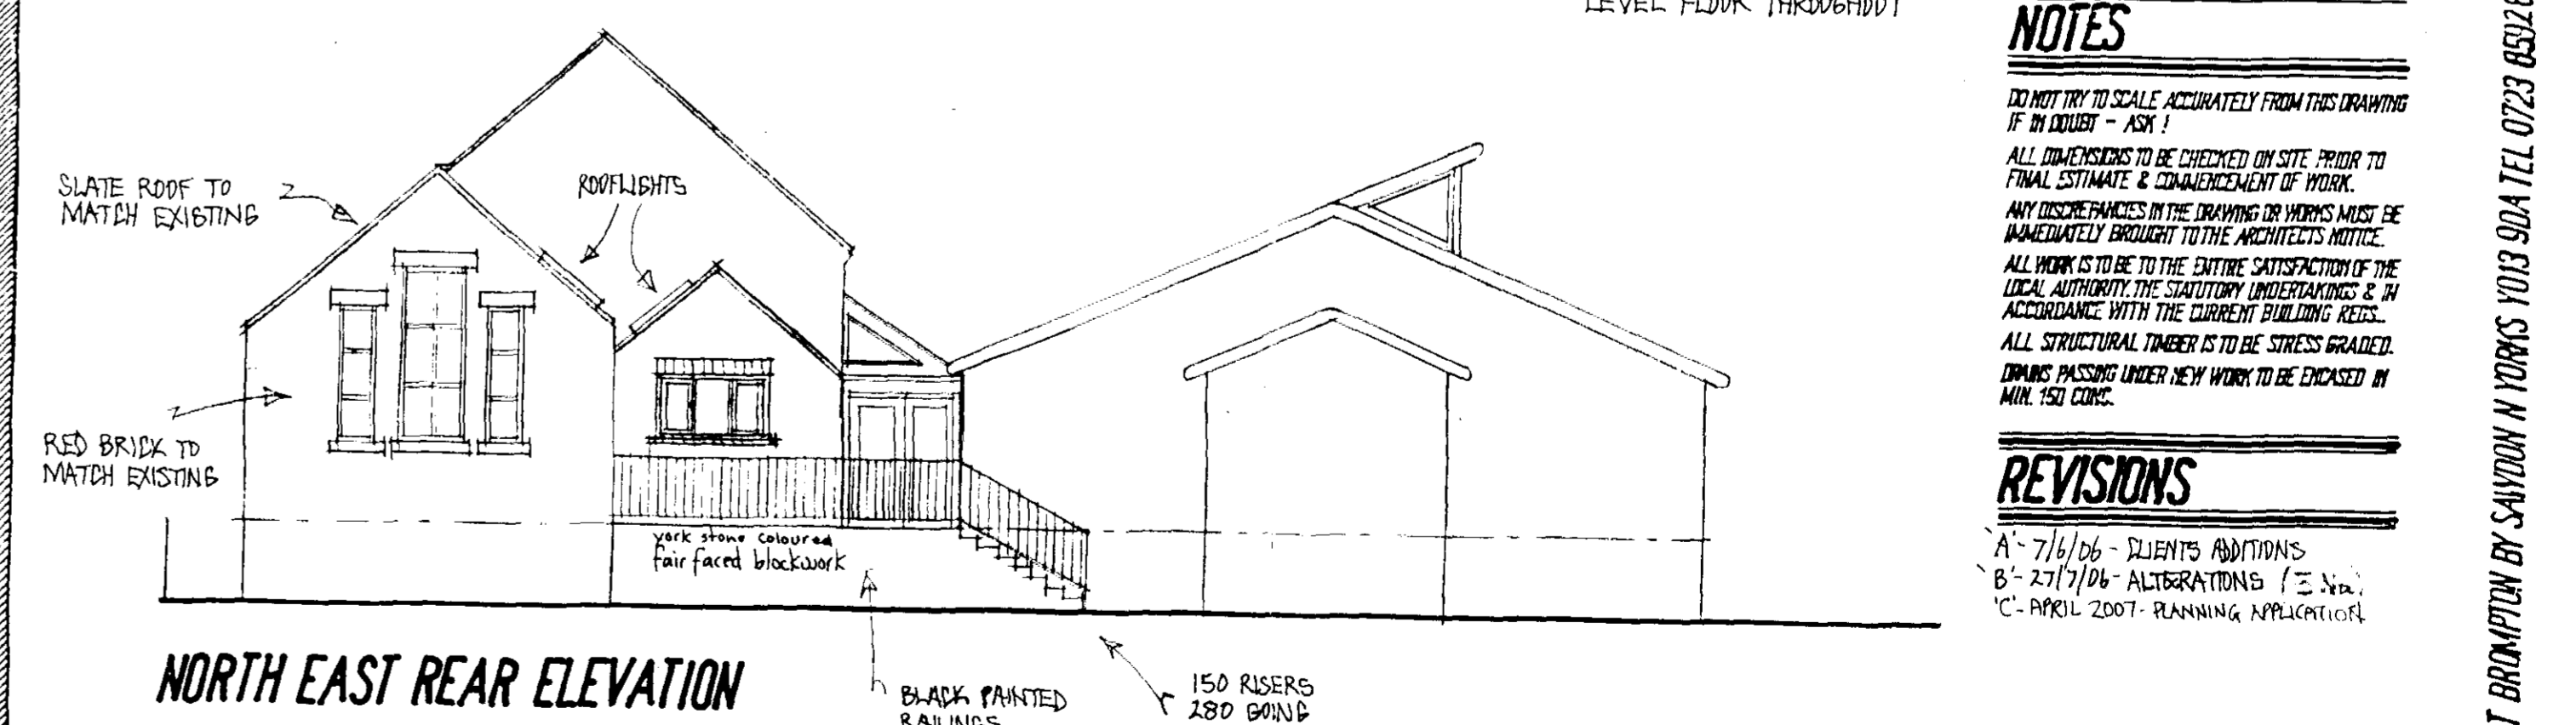

NORTH EAST REAR ELEVATION

NOTES

DO NOT TRY TO SCALE ACCURATELY FROM THIS DRAWING IF IN DOUBT - ASK!
 ALL DIMENSIONS TO BE CHECKED ON SITE PRIOR TO FINAL ESTIMATE & COMMENCEMENT OF WORK.
 ANY DISCREPANCIES IN THE DRAWING OR WORKS MUST BE IMMEDIATELY BROUGHT TO THE ARCHITECT'S NOTICE.
 ALL WORK IS TO BE TO THE ENTIRE SATISFACTION OF THE LOCAL AUTHORITY THE STATUTORY UNDERTAKING & IN ACCORDANCE WITH THE CURRENT BUILDING REGS.
 ALL STRUCTURAL TIMBER IS TO BE STRESS GRADED. DRUMS PASSING UNDER NEW WORK TO BE ENCASED IN MIN. 150 CONC.

REVISIONS

A- 7/6/06 - CLIENTS ADDITIONS
 B- 27/7/06 - ALTERATIONS (E.S. No.)
 C- APRIL 2007 - PLANNING APPLICATION

PROPOSED Scale 1:100
 Drq. No. B102A 703/23
 BURNISTON METHODIST CHURCH, HIGH STREET, BURNISTON



B Sc Hons Dip Arch RIBA CHARTERED ARCHITECT 4 STATION SHOPS WESTBOROUGH SCARBOROUGH N YORKS YO11 1TR TEL 01723 361310 ALSO AT PARTNERS:- BARRY DENTON - BELINDA DENTON Dip Surv MBAT ARICS Chartered Building Surveyor

PAGE HIGH STREET BRAMPTON BY SANDOWN N YORKS YO13 9DA TEL 0723 652288

PAGE COTTAGE HIGH STREET BRAMPTON BY SANDOWN N YORKS YO13 9DA TEL 0723 652288